
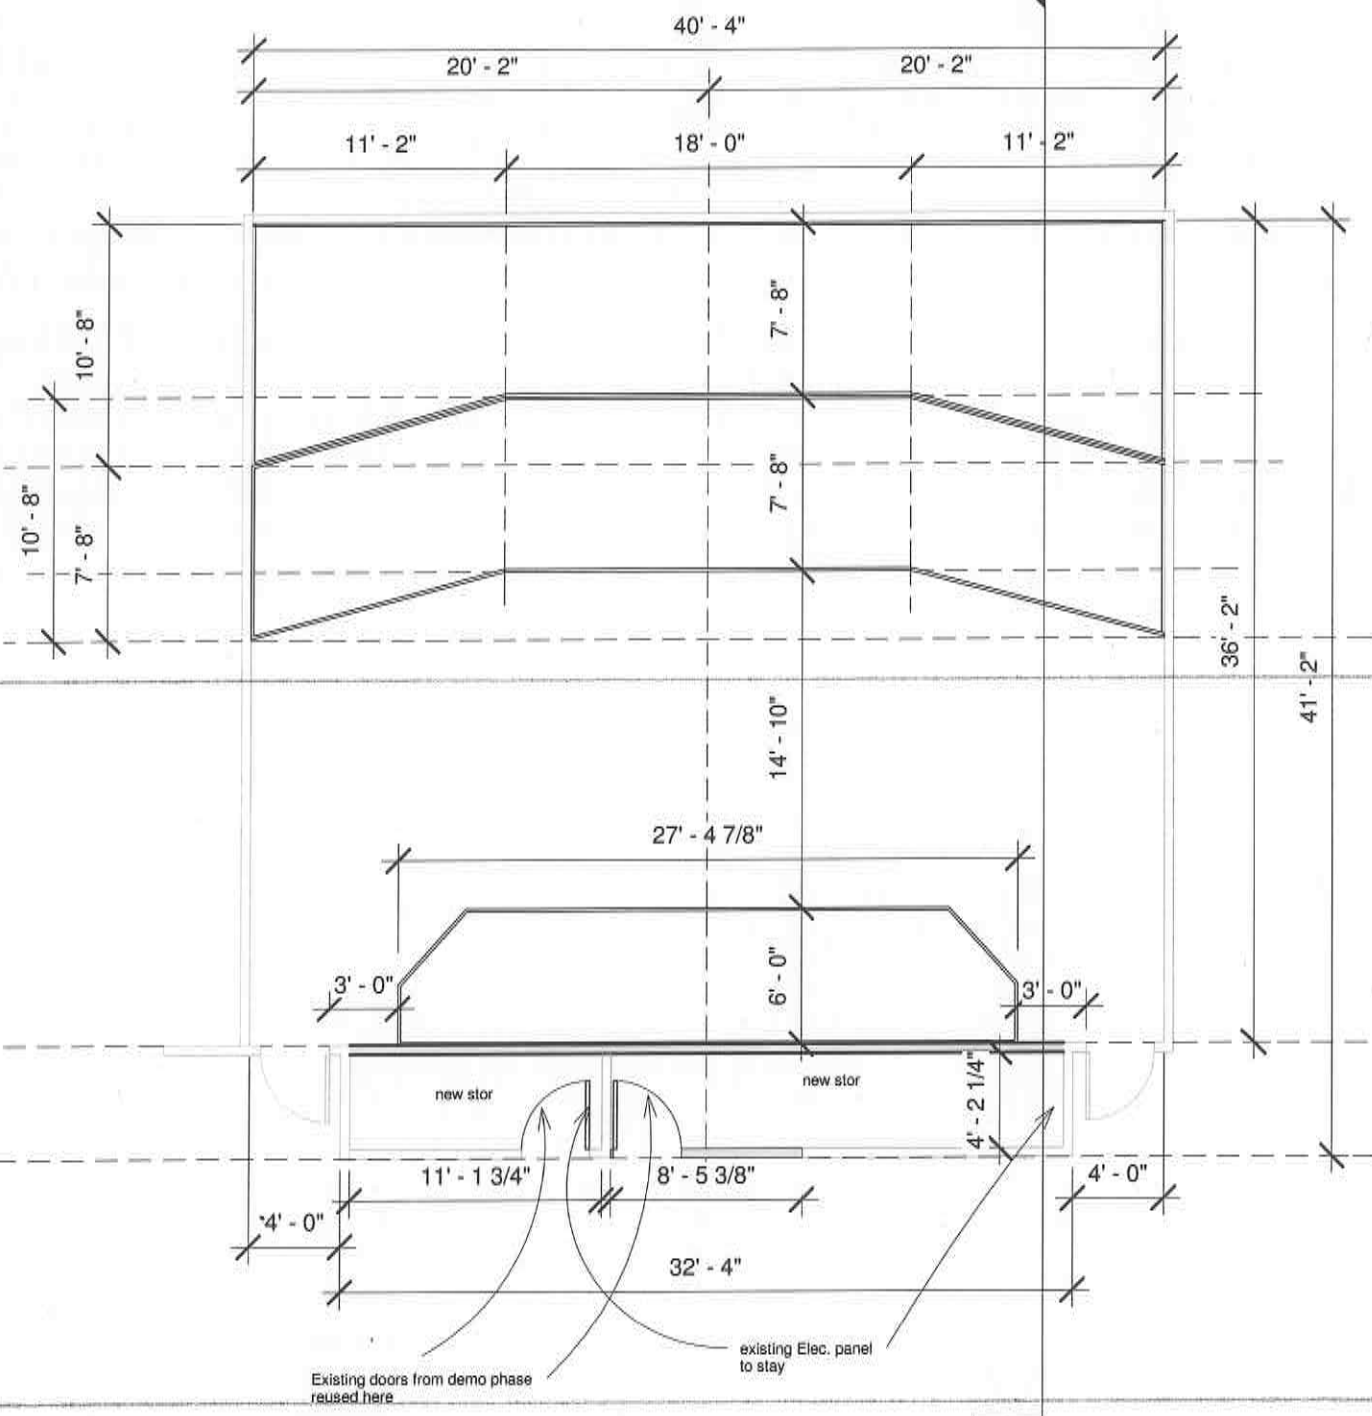


1
A4

 

1 Finish Floor Plan
1/8" = 1'-0"

Wall Legend
 New Wall

COMPLETED

TSTC - EEC Lec. Room 152 & 153

Finished Plan

A2

Scale As indicated